

No.	Date	Issue Notes
-----	------	-------------


Copyright for these drawings remains with Cove Burgess Architects LLP. All dimensions to be checked on site prior to construction. Any discrepancies to be brought to the attention of the architect, prior to construction.

Project Title
 CC3 Churchill Court,
 Manor Royal

Sheet Title
 Ground Floor Plan

Scale @ A3 1:200	Date Printed 15/6/16
Drawing No. 3018-0307	Revision

COVEBURGESS

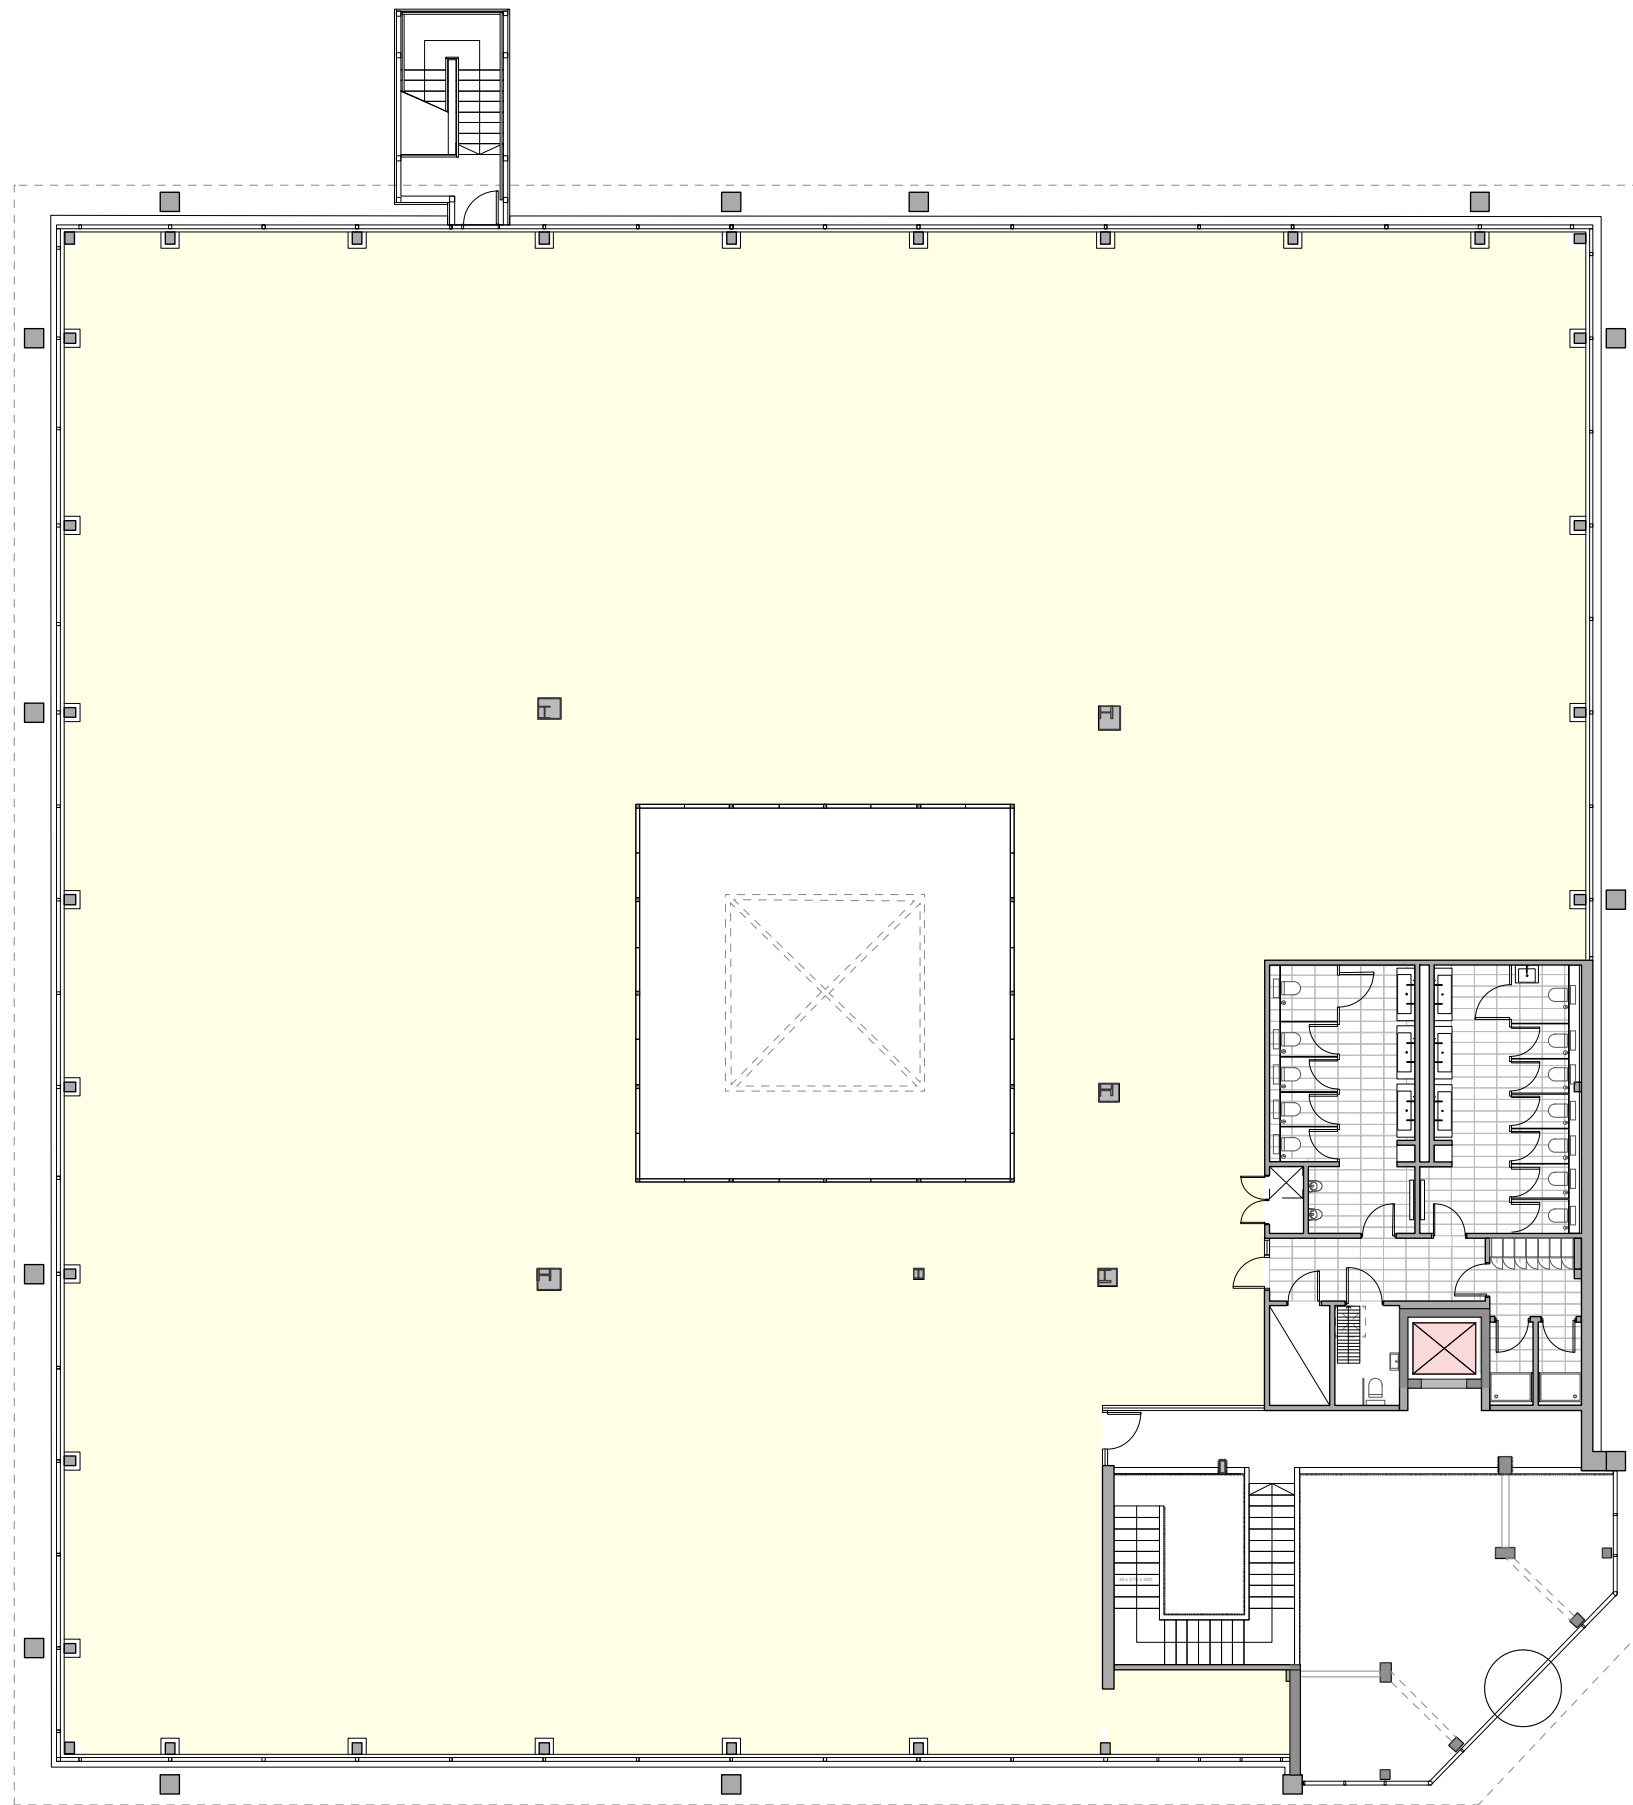

No.	Date	Issue Notes
-----	------	-------------

Copyright for these drawings remains with Cove Burgess Architects LLP. All dimensions to be checked on site prior to construction. Any discrepancies to be brought to the attention of the architect, prior to construction.

Project Title
 CC3 Churchill Court,
 Manor Royal

Sheet Title
 First Floor Plan

Scale @ A3	Date Printed
1:200	15/6/16
Drawing No.	Revision

3018-0308

COVEBURGESS