



No of desks: 144
 Occupancy: 1/8
 Meeting Rooms:
 1 x 8 person
 2 x 12 person

No.	Date	Issue Notes
-----	------	-------------

Copyright for these drawings remains with Cove Burgess Architects LLP. All dimensions to be checked on site prior to construction. Any discrepancies to be brought to the attention of the architect, prior to construction.

Project Title
 CC3 Churchill Court,
 Manor Royal


Sheet Title
 Ground Floor 1:8
 Space Plan

Scale @ A3
 1:200

Date Printed
 15/6/16

Drawing No.
 3018-0304

Revision

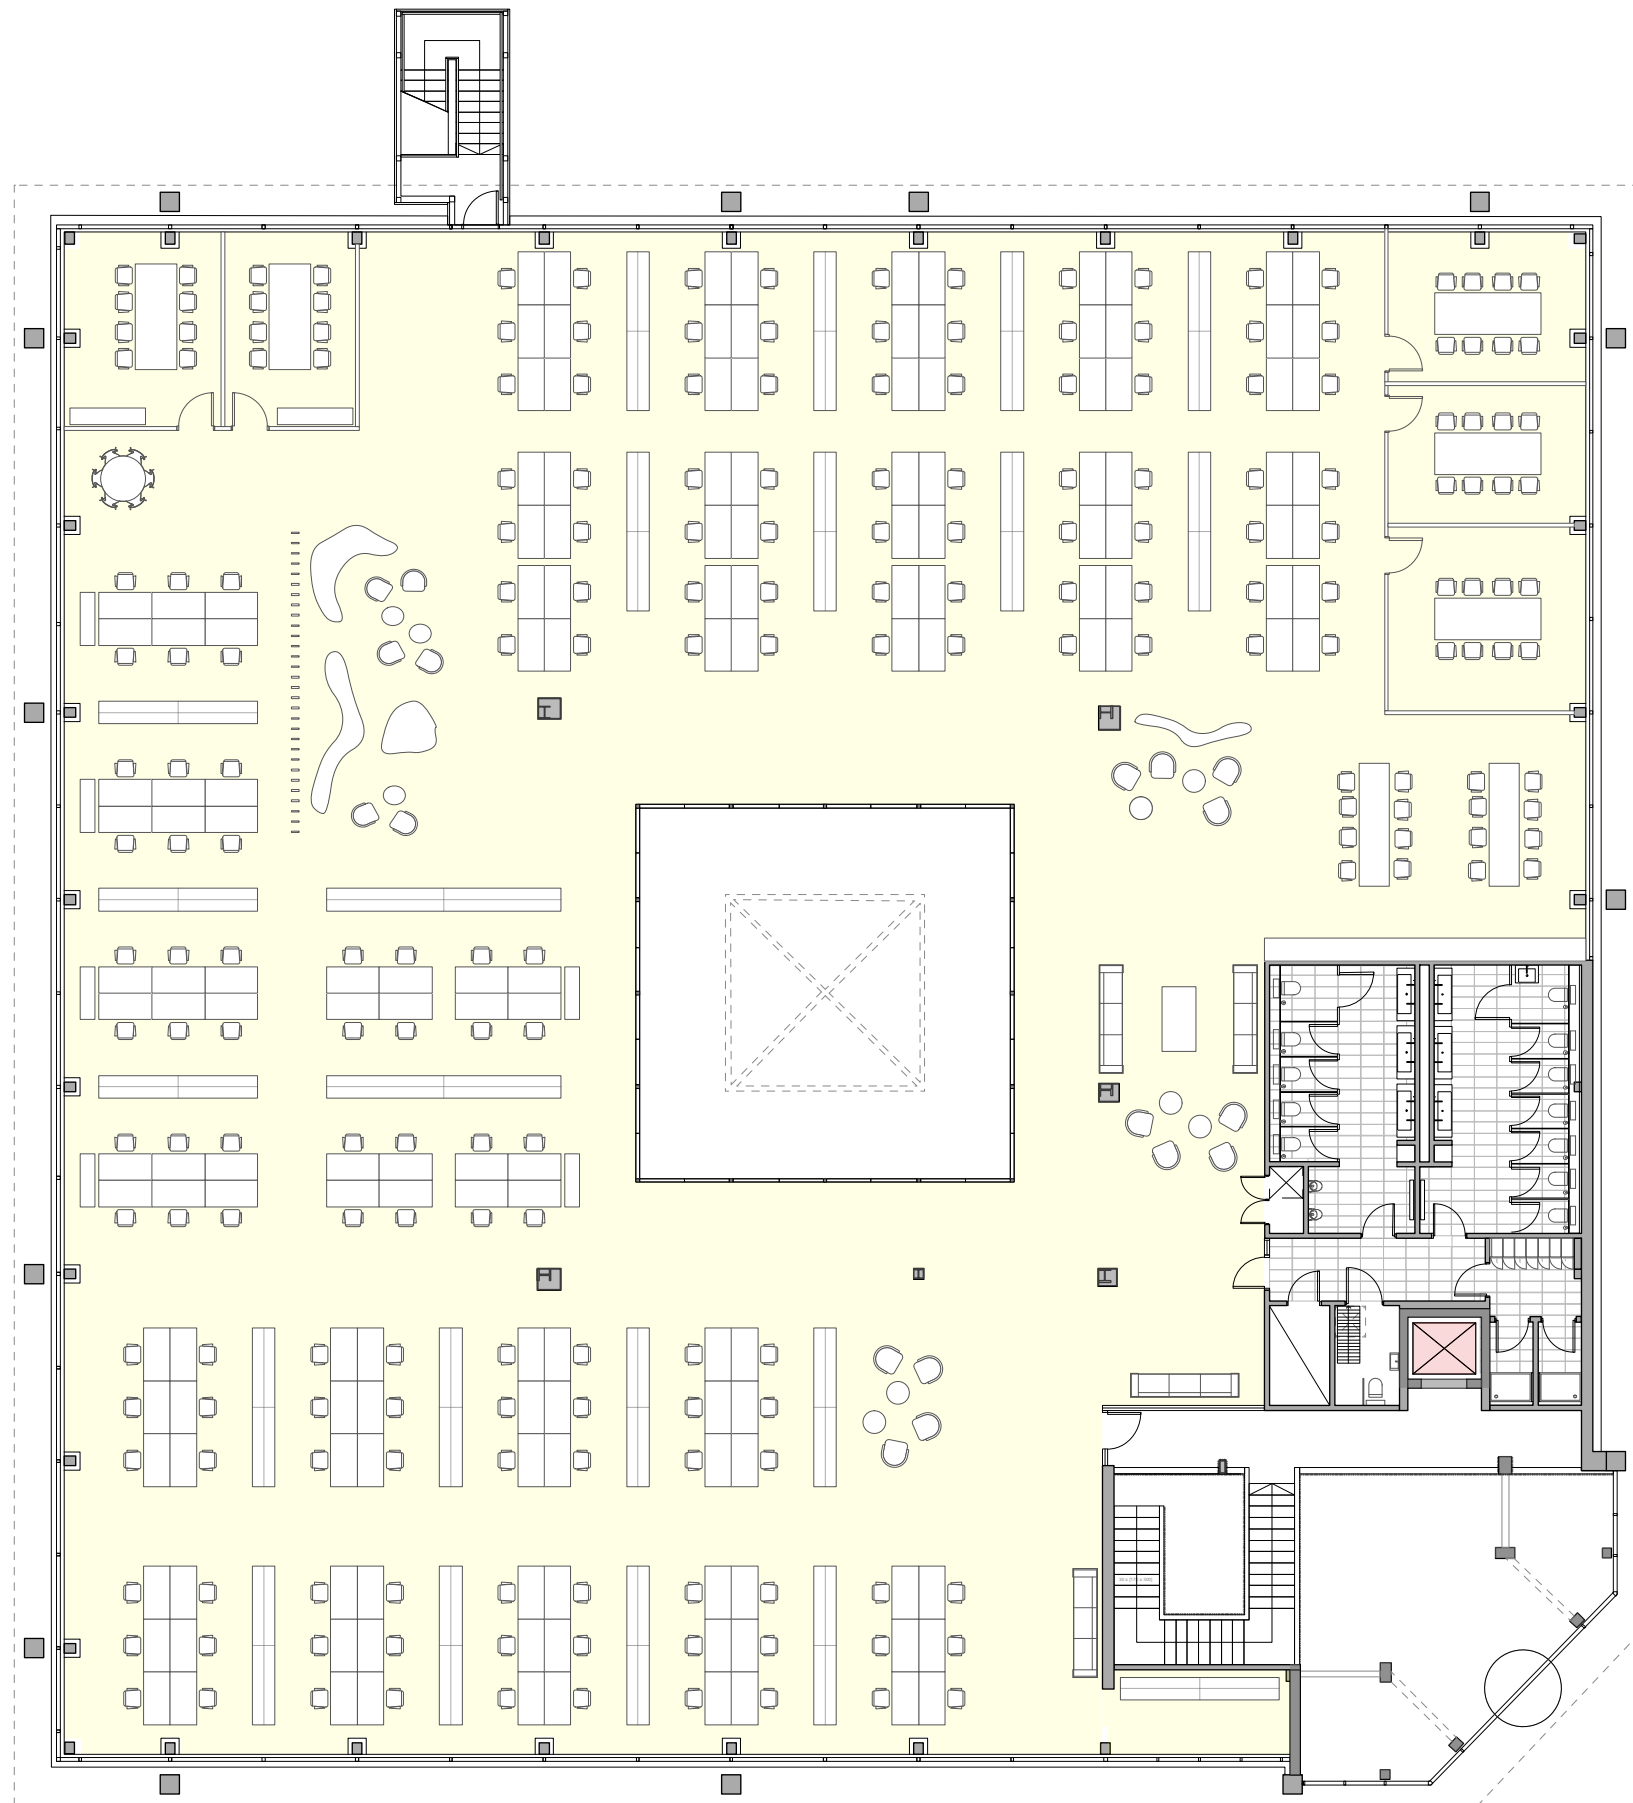

No of desks: 164
 Occupancy: 1/8
 Meeting Rooms:
 3 x 10 person
 2 x 8 person

No.	Date	Issue Notes
-----	------	-------------

Copyright for these drawings remains with Cove Burgess Architects LLP. All dimensions to be checked on site prior to construction. Any discrepancies to be brought to the attention of the architect, prior to construction.

Project Title
 CC3 Churchill Court,
 Manor Royal

Sheet Title
 First Floor 1:8
 Space Plan

Scale @ A3	Date Printed
1:200	15/6/16
Drawing No.	Revision

3018-0305



No of desks: 114
 Occupancy: 1/10
 Meeting Rooms:
 3 x 12 person
 1 x 8 person

No.	Date	Issue Notes
-----	------	-------------

Copyright for these drawings remains with Cove Burgess Architects LLP. All dimensions to be checked on site prior to construction. Any discrepancies to be brought to the attention of the architect, prior to construction.

Project Title
 CC3 Churchill Court,
 Manor Royal


Sheet Title
 Ground Floor 1:10
 Space Plan

Scale @ A3
 1:200

Date Printed
 15/6/16

Drawing No.
 3018-0309

COVEBURGESS

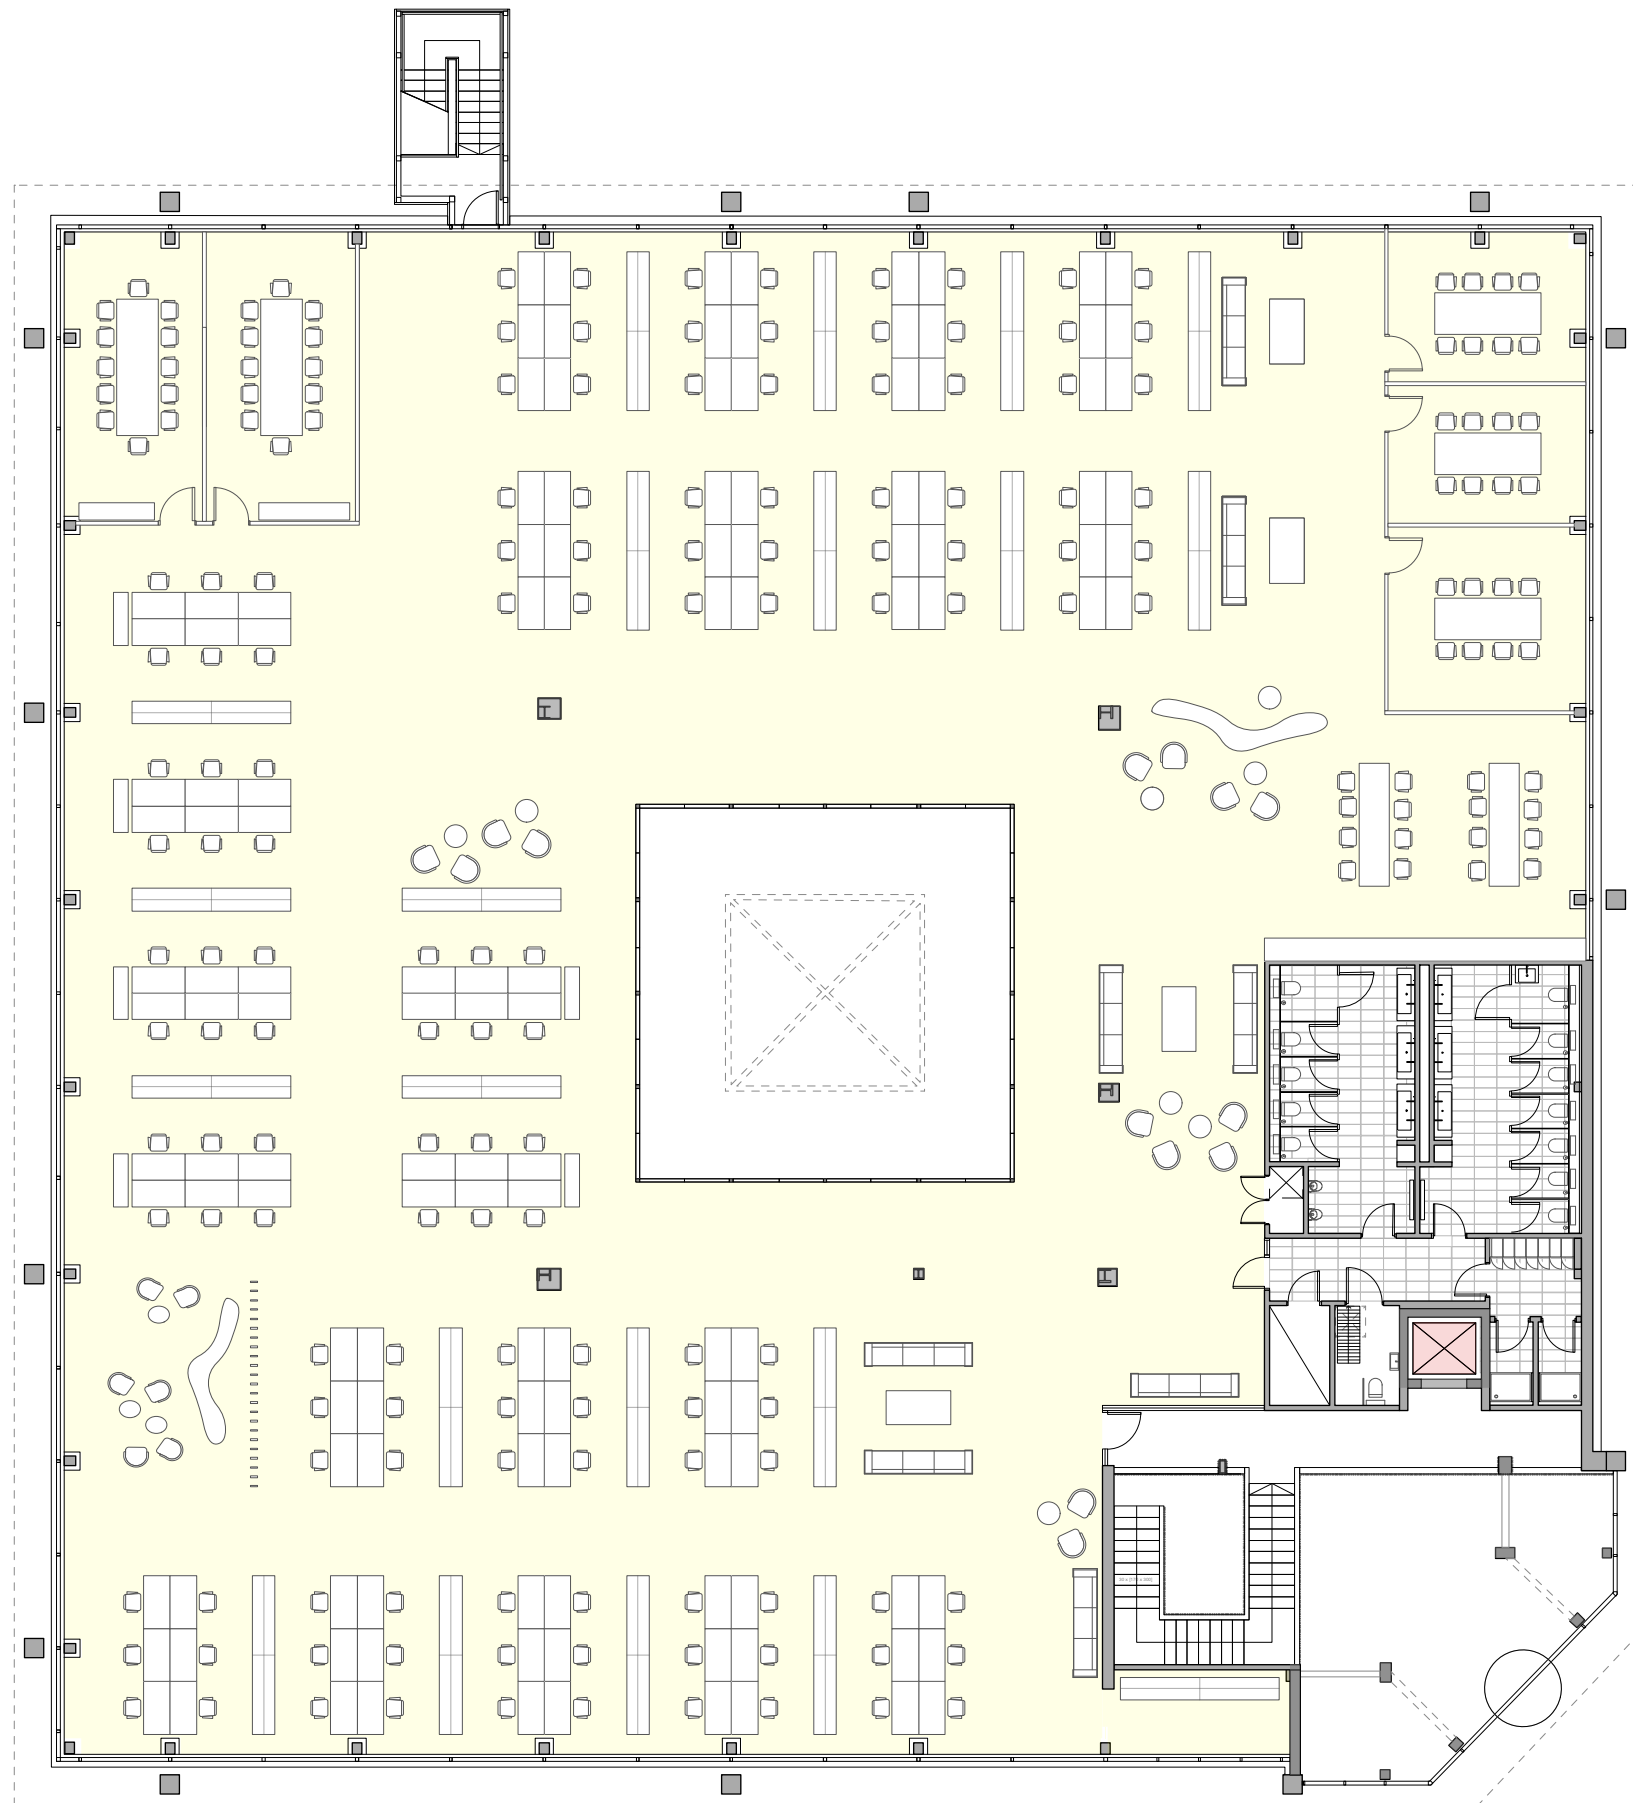

No of desks: 132
 Occupancy: 1/10
 Meeting Rooms:
 3 x 10 person
 2 x 12 person

No.	Date	Issue Notes
-----	------	-------------


Copyright for these drawings remains with Cove Burgess Architects LLP. All dimensions to be checked on site prior to construction. Any discrepancies to be brought to the attention of the architect, prior to construction.

Project Title
 CC3 Churchill Court,
 Manor Royal

Sheet Title
 First Floor 1:10
 Space Plan

Scale @ A3	Date Printed
1:200	15/6/16
Drawing No.	Revision

3018-0315

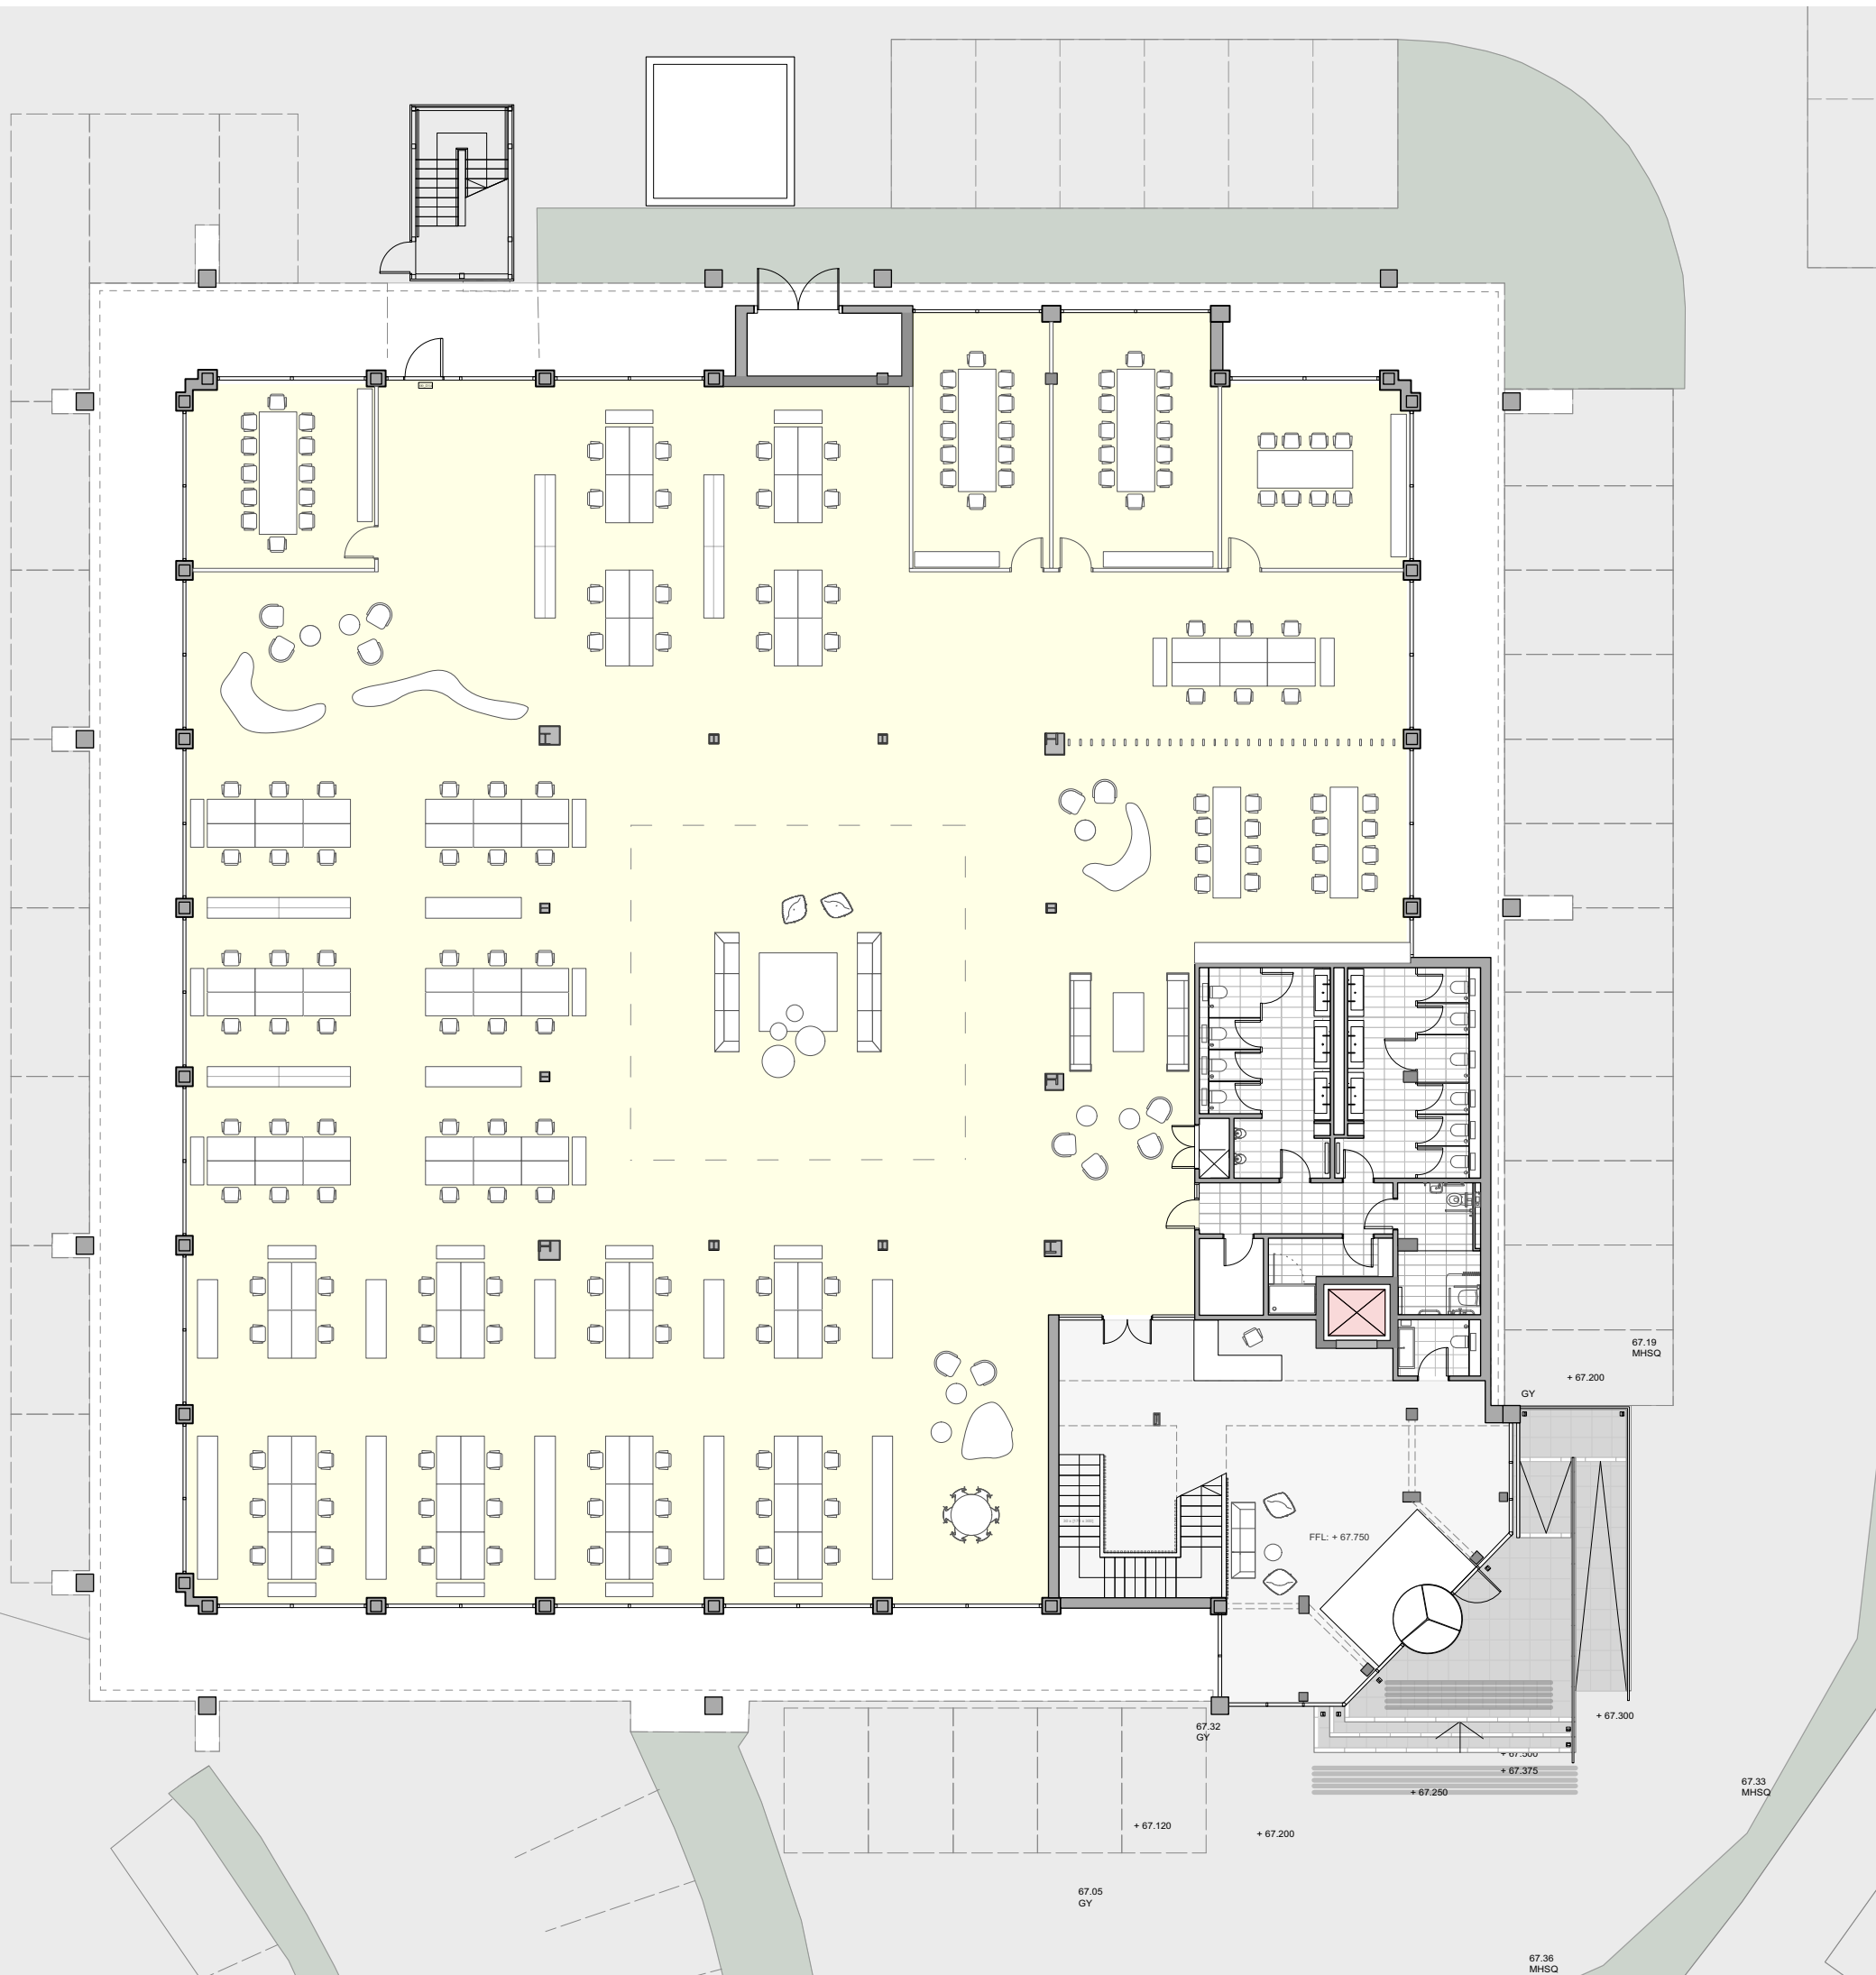

No of desks: 98
Occupancy: 1/12
Meeting Rooms:
3 x 12 person
1 x 10 person

No.	Date	Issue Notes
-----	------	-------------

Copyright for these drawings remains with Cove Burgess Architects LLP. All dimensions to be checked on site prior to construction. Any discrepancies to be brought to the attention of the architect, prior to construction.


Project Title
CC3 Churchill Court,
Manor Royal

Sheet Title
Ground Floor 1:12
Space Plan

Scale @ A3
1:200
Date Printed
15/6/16
Revision

Drawing No.
3018-0316

COVEBURGESS

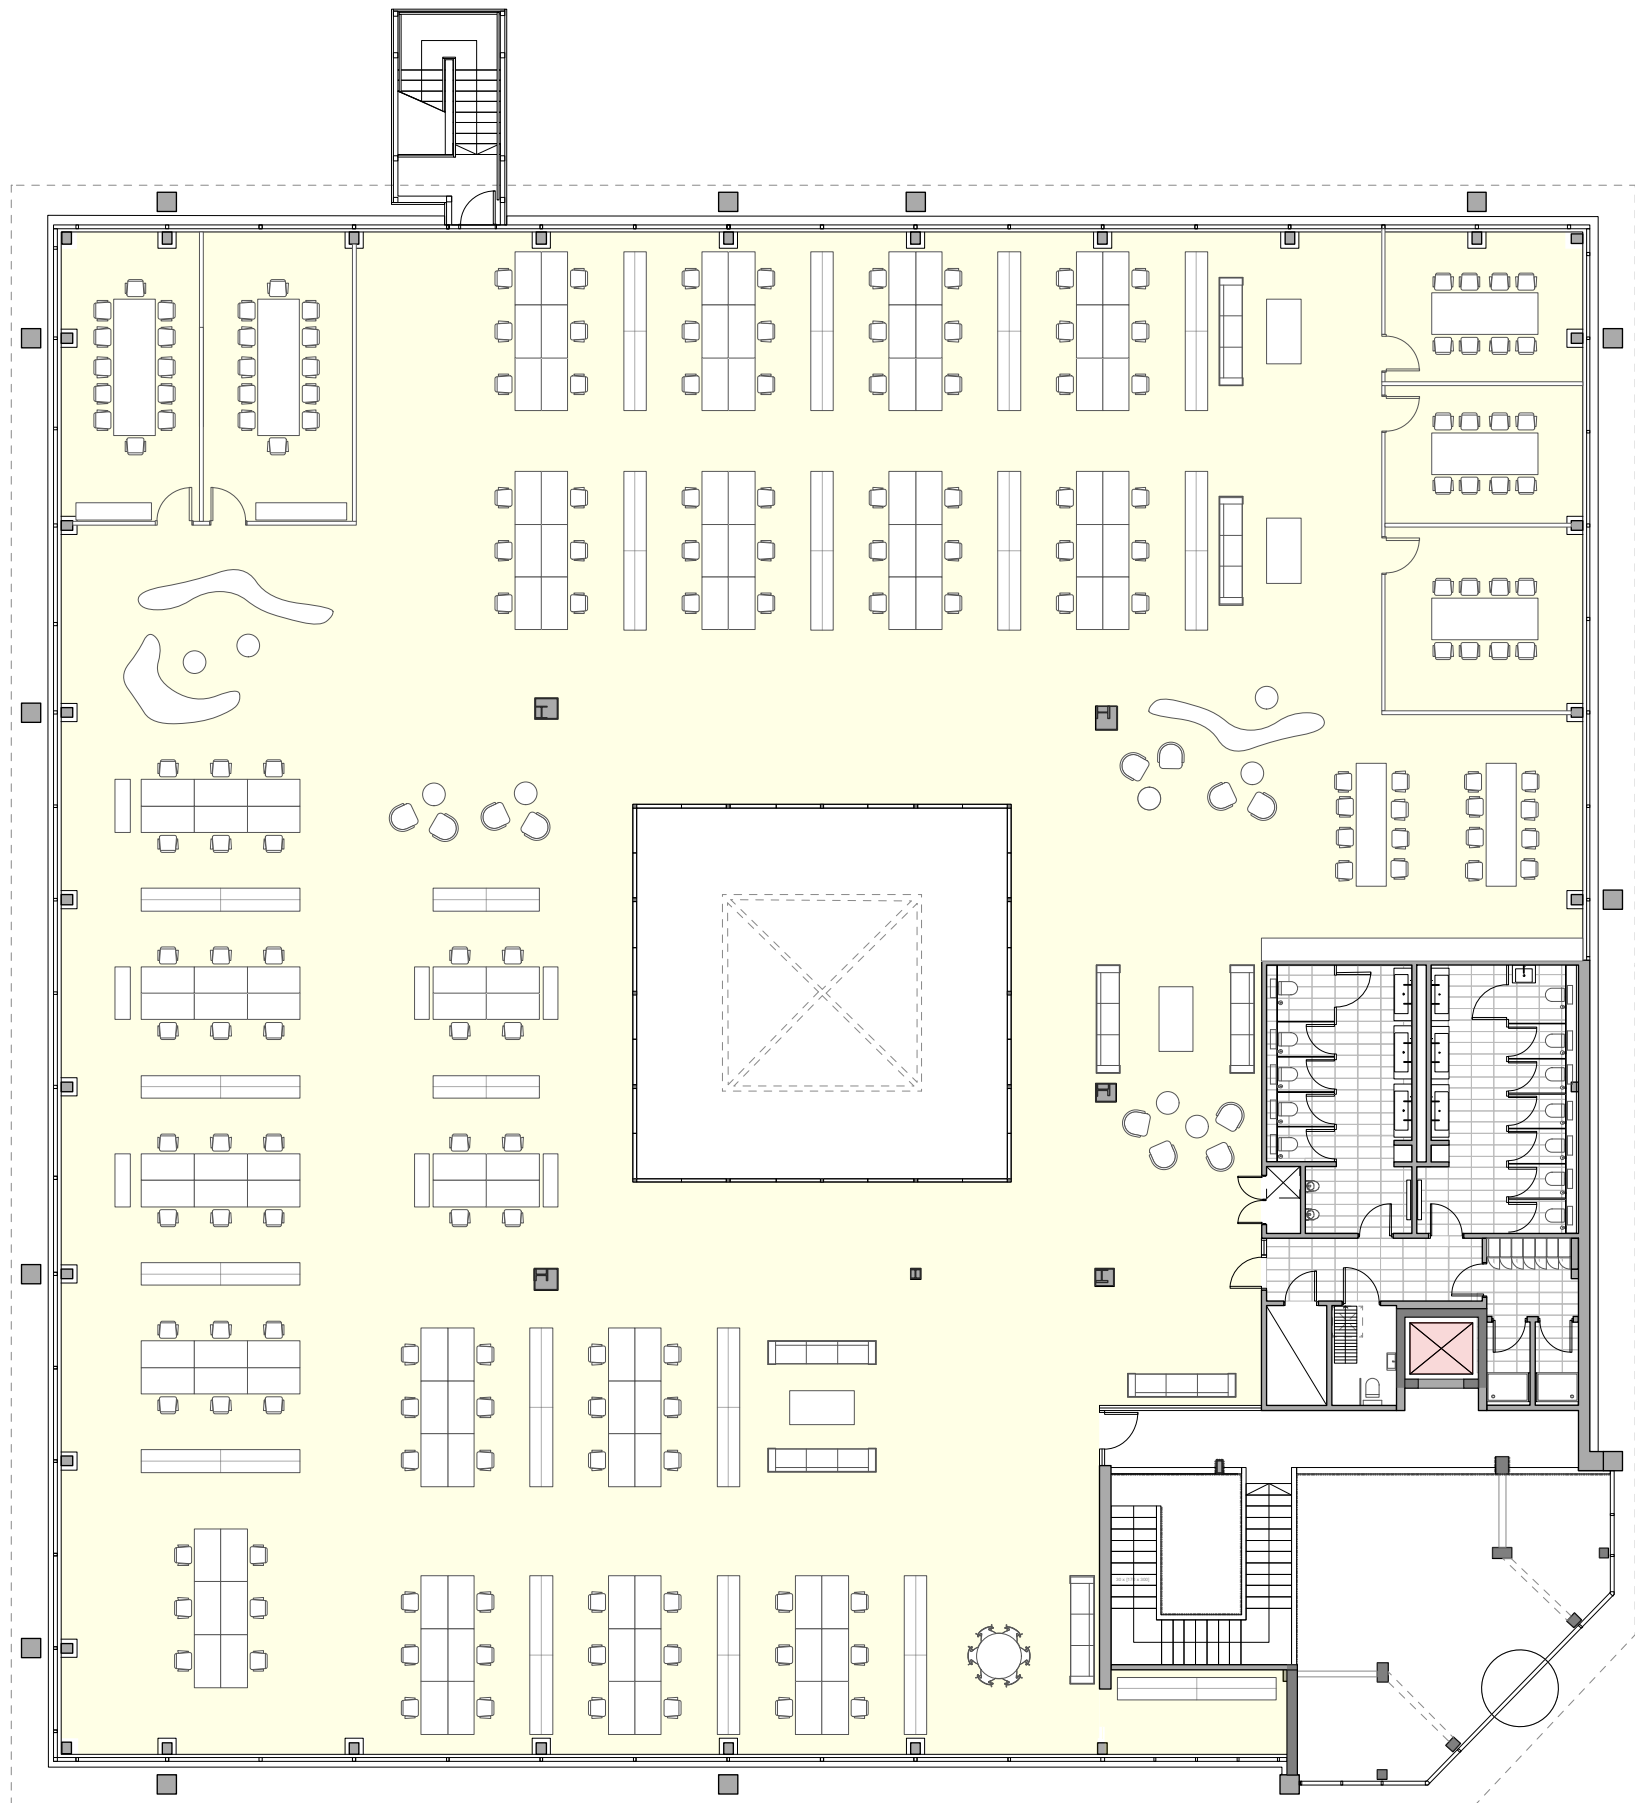

No of desks: 110
 Occupancy: 1/12
 Meeting Rooms:
 3 x 10 person
 2 x 12 person

No.	Date	Issue Notes
-----	------	-------------

Copyright for these drawings remains with Cove Burgess Architects LLP. All dimensions to be checked on site prior to construction. Any discrepancies to be brought to the attention of the architect, prior to construction.

Project Title
 CC3 Churchill Court,
 Manor Royal

Sheet Title
 First Floor 1:12
 Space Plan

Scale @ A3	Date Printed
1:200	15/6/16
Drawing No.	Revision

3018-0317